


PROPOSED LOWER LEVEL PLAN
SCALE 1:100
LOCATION AND SIZE OF RADATIONS TO BE COMPLETED

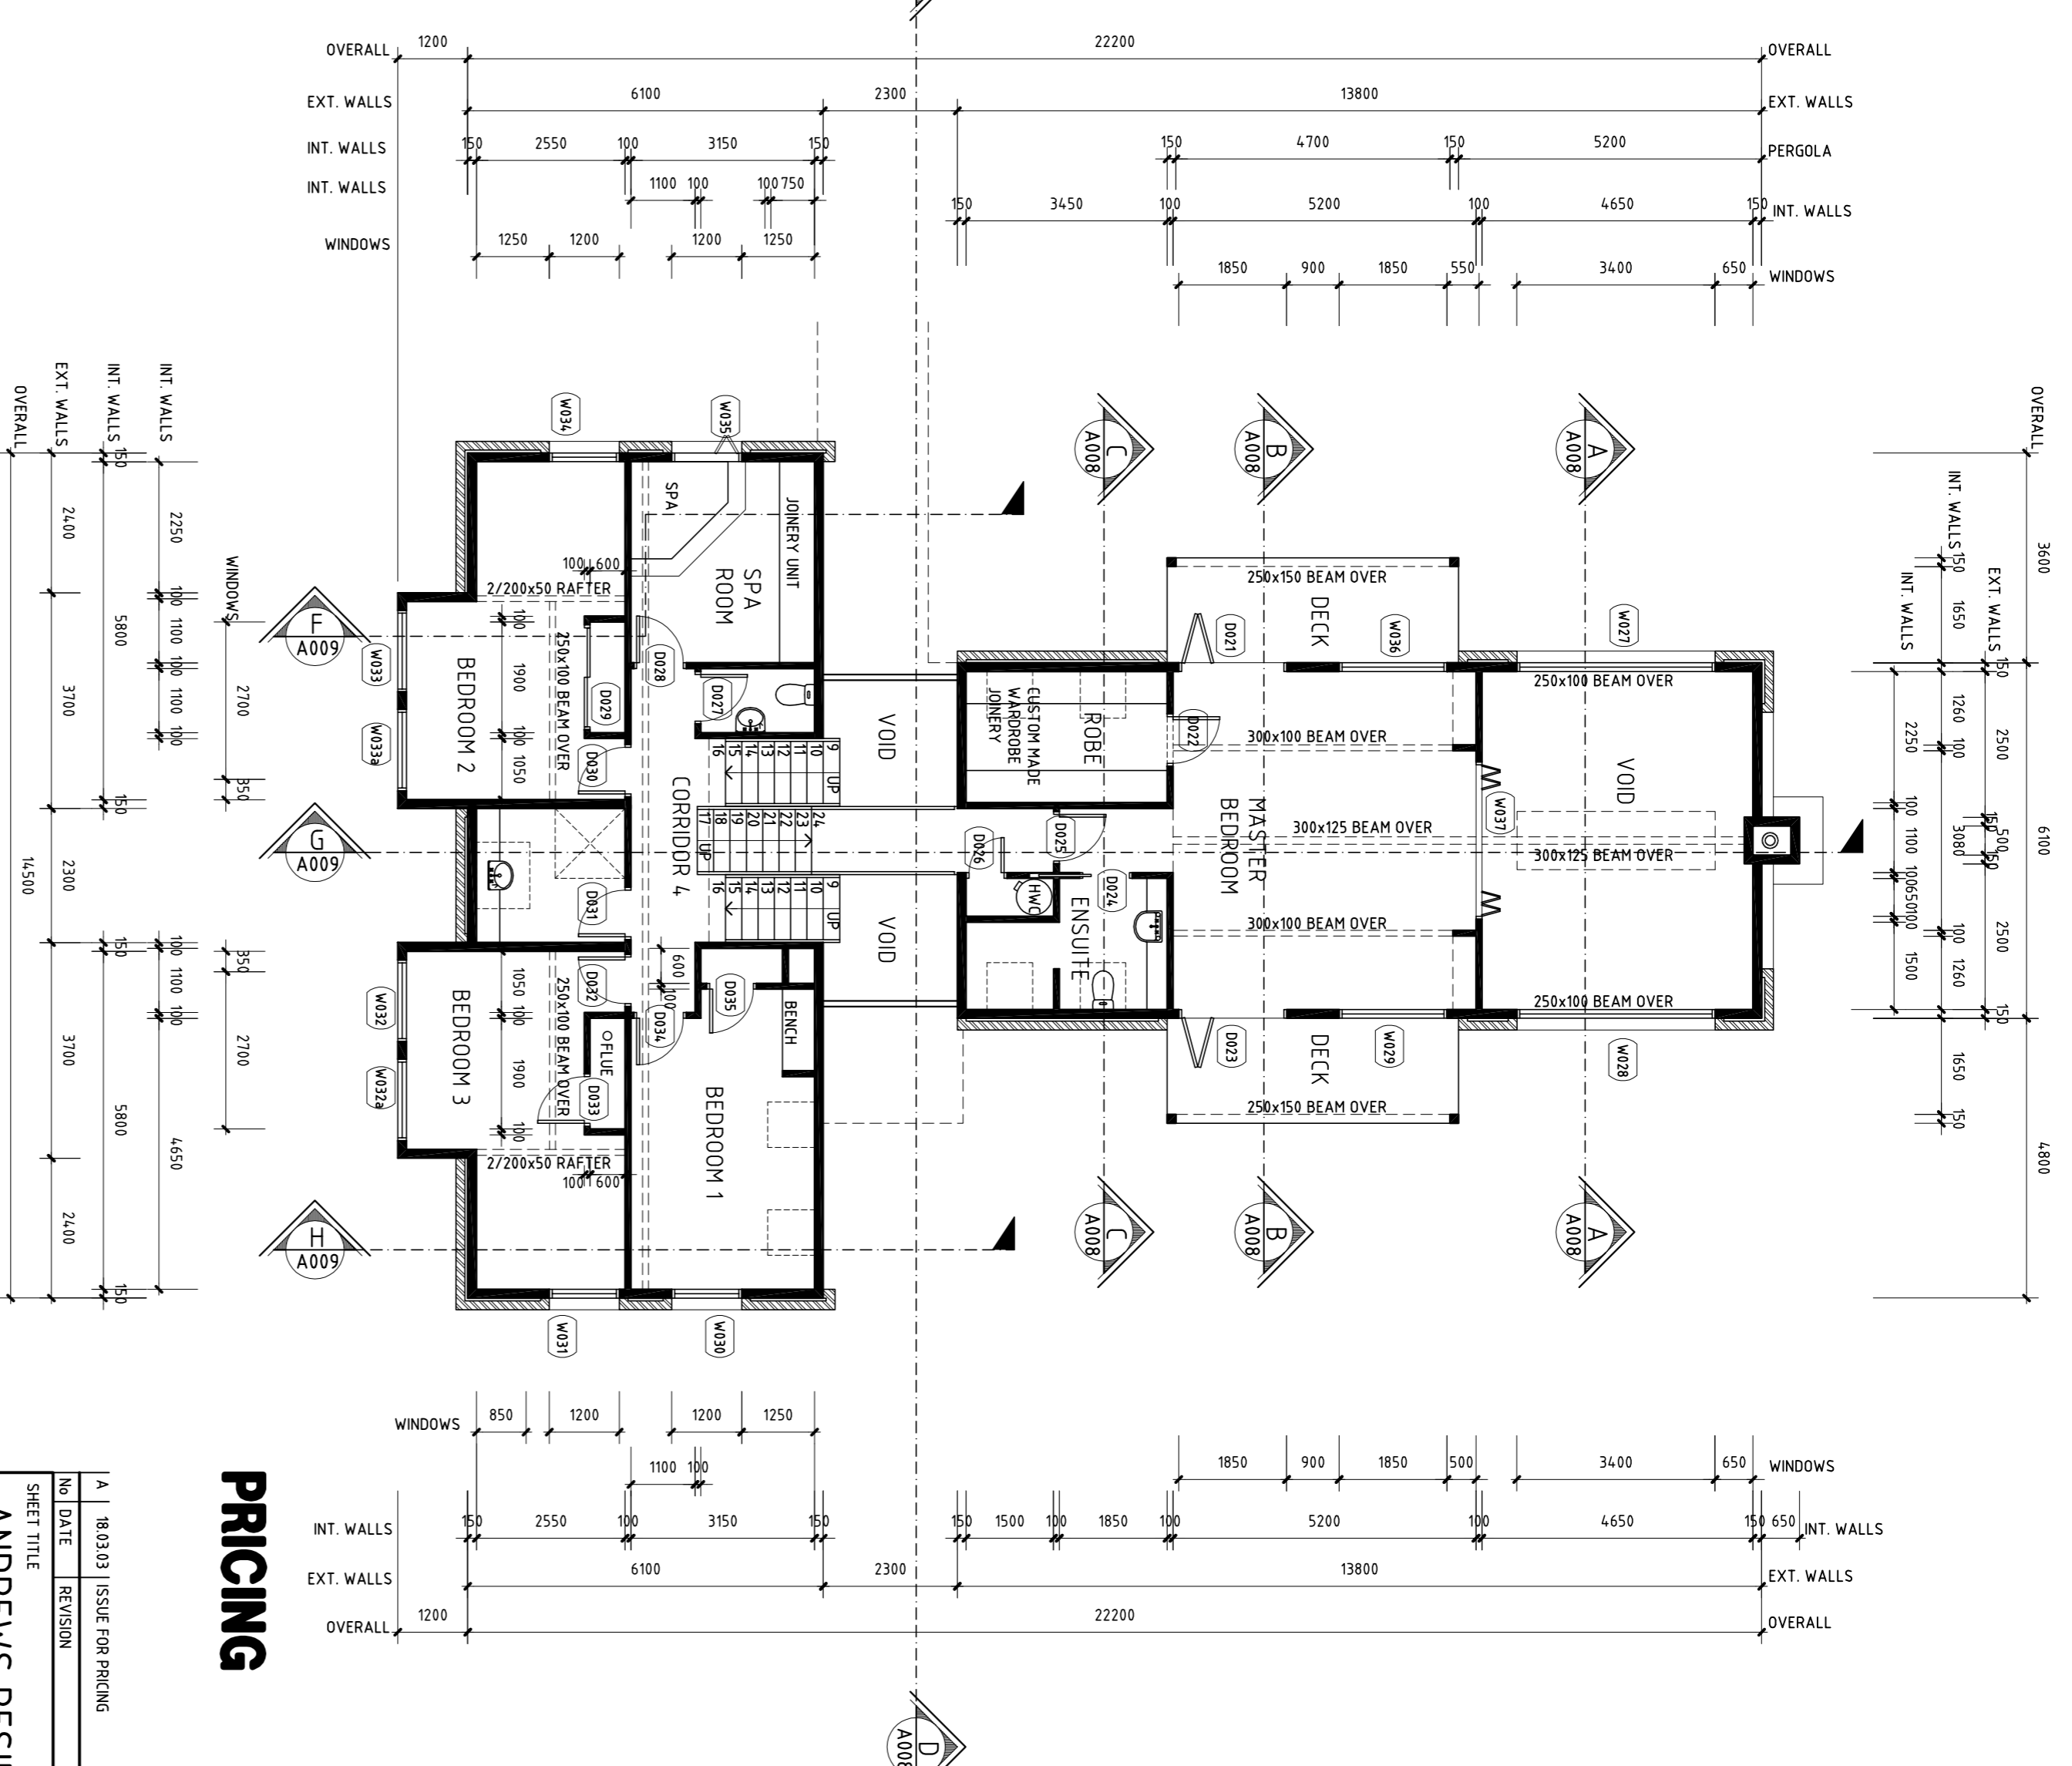

PROPOSED LOWER LEVEL PLAN
SCALE 1:100
LOCATION AND SIZE OF RADATIONS TO BE COMPLETED

PRICING
18.03.03

NO.	DATE	REVISION
1	18.03.03	ISSUE FOR PRICING

SHEET TITLE
ANDREWS RESIDENCE
AUBREY ROAD, WANAKA
ANDREWS FAMILY TRUST
FLOOR PLANS

DESIGN	DATE	SCALE
WTA	NOV 2002	1:100
PT	JAN 2003	ORIGINAL SHEET SIZE
CHECKED	DATE	CAD FILE
APPROVED	DATE	CAD PLOT SCALE
FILE NO.	PRINT DATE	



TEAM ARCHITECTURE

Warburton Team Architecture Ltd
30 London Street, Dunedin
PO Box 5133, Dunedin
Telephone 03 474 1825
Facsimile 03 479 2311
Email warburton@ata.co.nz

THESE DRAWINGS ARE ONLY TO BE USED FOR THE PURPOSE AS STATED ABOVE. UNLESS NOTIFIED BY WARBURTON ARCHITECTS, THE CONTRACTOR SHALL VERIFY ALL DIMENSIONS ON SITE BEFORE COMMENCING CONSTRUCTION. DO NOT SCALE OFF DRAWINGS.

ORIGINAL SIZE: 0 10 20 30 40 50mm 1:1

PROJECT No.	REV	SHEET No.	OF SHEETS
0221	A	A004	28

WARBURTON TEAM ARCHITECTURE DUNEDIN
Q.A. 7474 M. 6.31A
REPRODUCTION BY PERFORM CONSULTING INC. DATE 17/11/12